



Exhibit A - IFB# 19-701-005

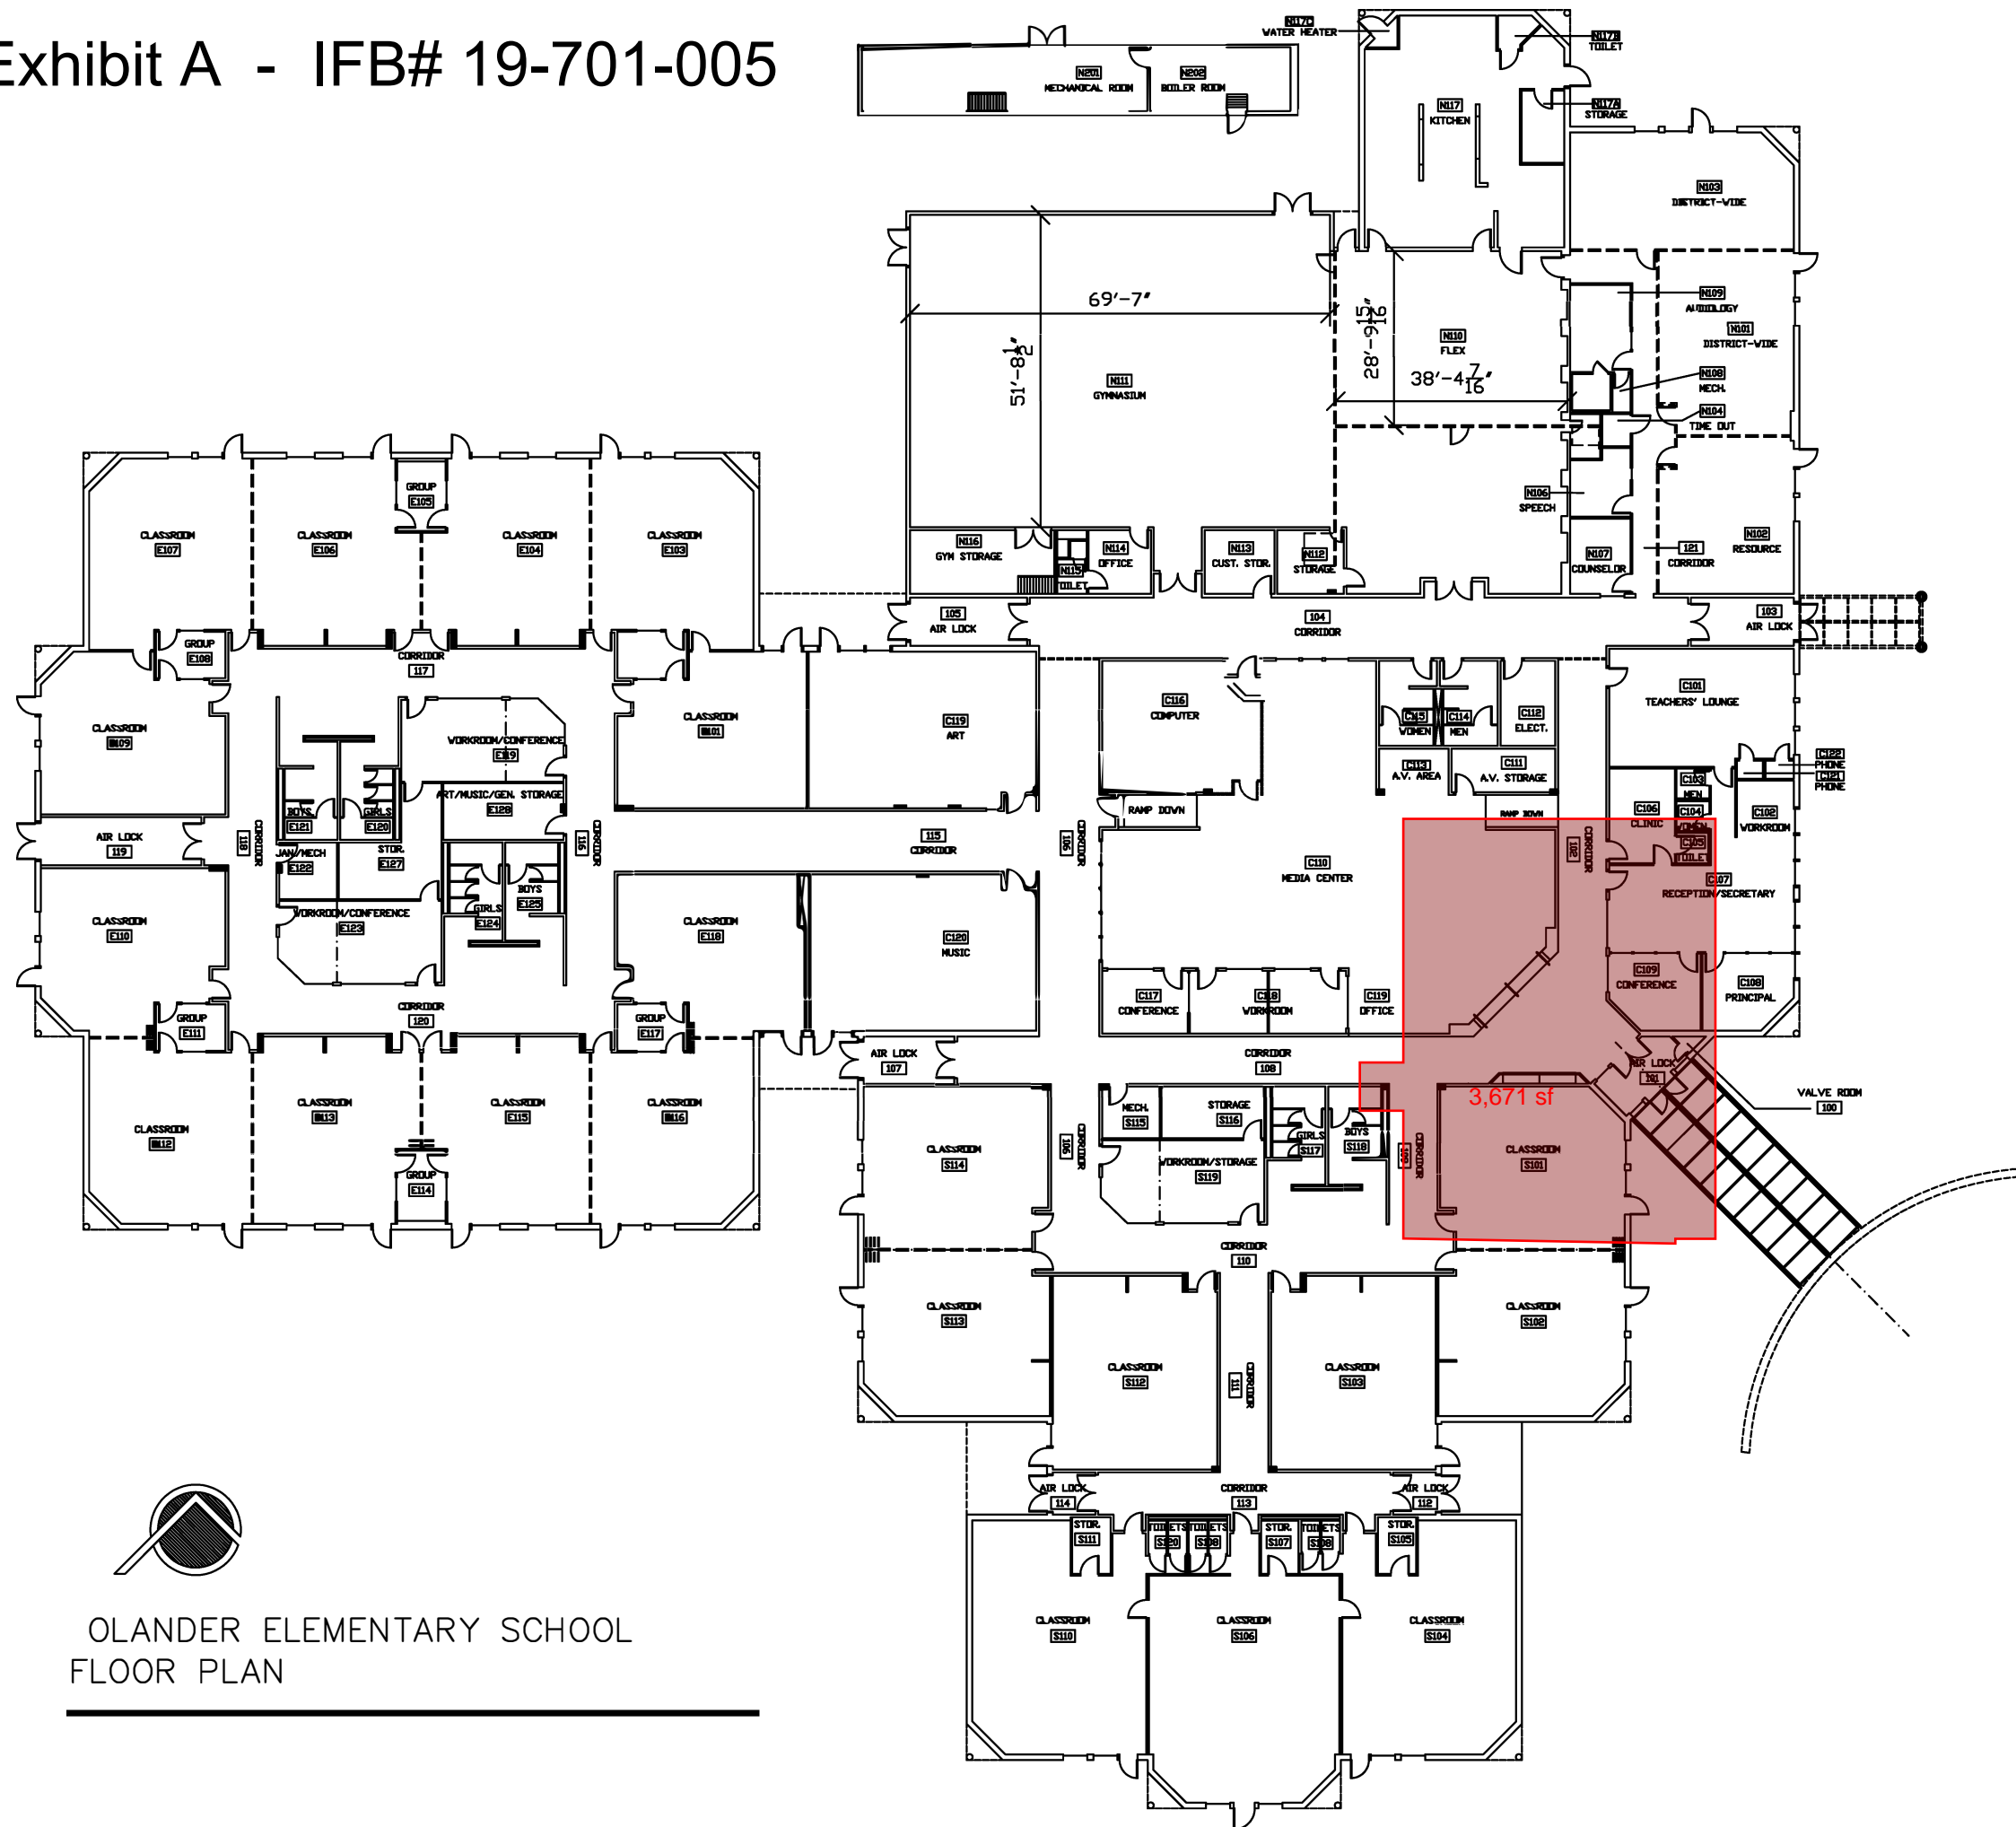


OLANDER ELEMENTARY SCHOOL
FLOOR PLAN