

# VOLUME I ARCHITECTURAL

# POUDRE SCHOOL DISTRICT R-1 POUDRE HIGH SCHOOL ADDITION AND REMODEL FORT COLLINS, COLORADO

## ARCHITECT

**Robb, Brenner and Breig, Inc.**  
125 South Howes  
Suite 880  
Fort Collins, CO 80521  
(303) 484-0117

## CONSULTANTS

**Civil Engineer**  
Stewart & Associates  
Consulting Engineers and Surveyors  
103 South Meldrum Street  
Fort Collins, CO 80521  
(303) 482-9331

**Structural Engineer**  
Russell M. Miller  
Consulting Engineer  
Timnath, CO 80547  
(303) 484-8375


**Electrical Engineer**  
R. J. McNutt & Associates  
Consulting Engineers and Surveyors  
015. 37th Avenue Court  
Fort Collins, CO 80504  
(303) 556-3093

**Acoustical Consultant**  
Engineering Dynamics  
3925 S. Kalamath Road  
Englewood, CO 80110  
(303) 761-4367


**Mechanical Engineer**  
Cator, Ruma & Associates, Co.  
Consulting Engineer  
1550 Dover St., Suite 2  
Lakewood, CO 80215  
(303) 232-6200

**Specifications**  
ASCS, INC.  
1850 Blake Street, St. 650  
Denver, Colorado 80202  
(303) 292-6676

## LOCATION MAP

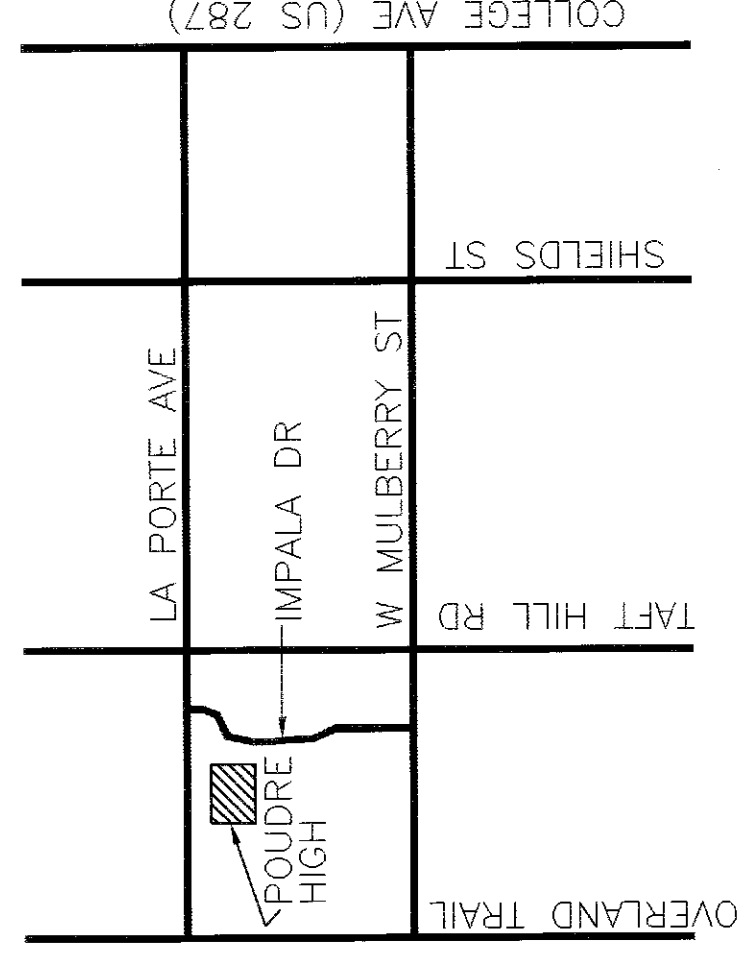

## ARCHITECTURAL SYMBOLS

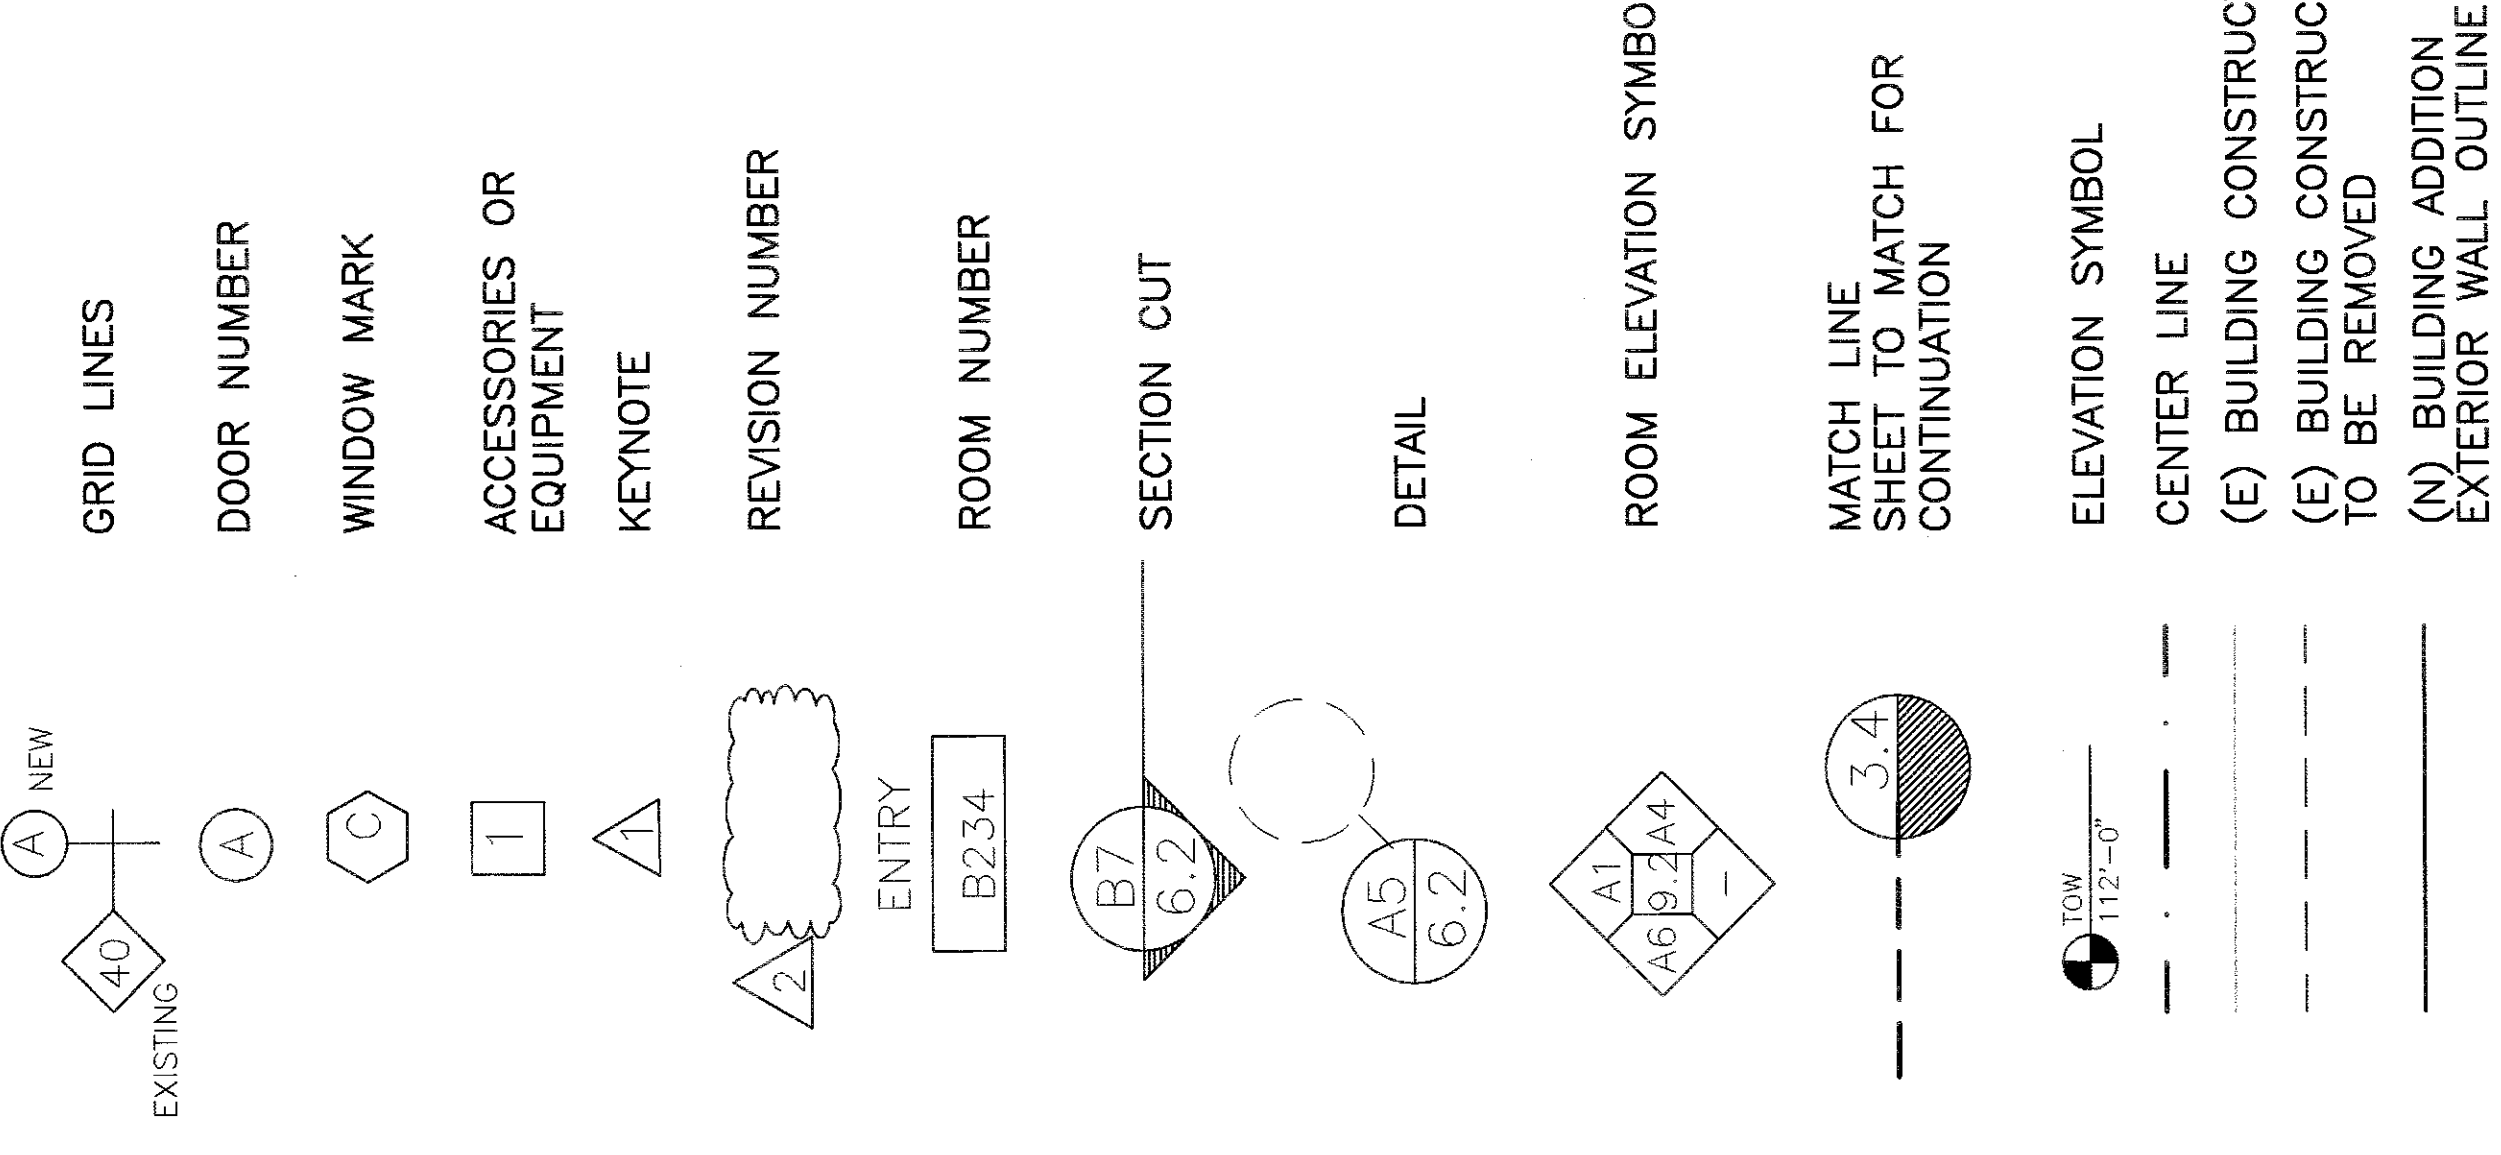

## MATERIALS SYMBOLS

Mark	Name
1	Earth
2	Gravel
3	Lightweight Conc.
4	Structural Concrete
5	Brick
6	Concrete Masonry Units
7	Steel
8	Existing CMU
9	Rough Wood
10	Plywood
11	Particle Board
12	Insulation
13	Rigid Insulation
14	Glass
15	Acoustic Tile
16	Gypsum Board
17	Carpet
18	Asphalt
19	Cord Mat
20	Stair Section, Catwalk
21	Stair Section, Details
22	Stair Section, Details

## INDEX OF DRAWINGS

VOLUME I ARCHITECTURAL	VOLUME II MECHANICAL/ELECTRICAL
1.0 COVER	1.0 COVER
1.1 SITE DEMOLITION PLAN	15.0 MECHANICAL LEGENDS
1.2 SITE PLAN	15.1A/AL AREAS A & AL MECH DEMOLITION PLANS
1.3 SITE PLAN - PLAN-FOR INFORMATION ONLY	15.1B/BL AREAS B & BL MECH DEMOLITION PLANS
1.4 FINISH ELEVATIONS	15.1C/CL AREAS C & CL MECH DEMOLITION PLANS
1.5 SITE DETAILS	15.2/2L MECHANICAL EQUIPMENT SCHEDULES
1.6 CODE PLAN	15.2/2L MECHANICAL EQUIPMENT SCHEDULES
1.7 ENTRY AREA SITE PLANS	15.2/2L MECHANICAL EQUIPMENT SCHEDULES
1.8 ENTRY AREA SITE DETAILS	15.3/3L ALTERNATE MECHANICAL EQUIPMENT SCHEDULES
1.9 CIVIL-SITE DETAILS	15.3/3L ALTERNATE MECHANICAL EQUIPMENT SCHEDULES
2.1MB CAISSON, GRADE BEAM & FLOOR FRAMING PLANS- AREAS A & B	15.4.0 BOILER ROOM PLAN
2.1C CAISSON, GRADE BEAM & FLOOR FRAMING PLAN- AREA C	15.4A/AL AREA AL HVAC & PIPING PLAN
2.2A CAISSON, GRADE BEAM, FOUNDATION & FLOOR FRAMING PLANS-AREA A	15.4B/BL AREA BL HVAC & PIPING PLAN
2.2B CAISSON, GRADE BEAM & FLOOR FRAMING PLAN- AREA B	15.4C/CL AREA CL HVAC & PIPING PLAN
2.2C FLOOR FRAMING PLAN- AREA C	15.4D AREA D HVAC & PIPING PLAN
2.2D CAISSON, GRADE BEAM & FLOOR FRAMING PLAN- AREA D	15.4E AREA E HVAC & PIPING PLAN
2.2E CAISSON, GRADE BEAM & FLOOR FRAMING PLAN- AREA E	15.4F AREA F HVAC & PIPING PLAN
2.2G CAISSON, GRADE BEAM & FLOOR FRAMING PLAN- AREA G	15.4G AREA G HVAC & PIPING PLAN
2.3A ROOF FRAMING PLAN- AREA A	15.4H/HL AREA H & HL PLUMBING & FIRE PROT PLAN
2.3B ROOF FRAMING PLAN- AREA B	15.4I/IL AREA I PLUMBING & FIRE PROT PLAN
2.3C ROOF FRAMING PLAN- AREA C	15.4J/JO AREA J PLUMBING & FIRE PROT PLAN
2.3D ROOF FRAMING PLAN- AREA D	15.4K/KA AREA K PLUMBING & FIRE PROT PLAN
2.3E ROOF FRAMING PLAN- AREA E	15.4L/LL AREA L PLUMBING & FIRE PROT PLAN
2.3F ROOF FRAMING PLAN- AREA F	15.4M/ML AREA M PLUMBING & FIRE PROT PLAN
2.3G ROOF FRAMING PLAN- AREA G	15.4N/NA AREA N PLUMBING & FIRE PROT PLAN
2.4E HIGH ROOF FRAMING PLANS AREA E, AND AREA F	15.4O/OL AREA O PLUMBING & FIRE PROT PLAN
2.4E MECHANICAL PLATFORM DATA	15.4P/PL AREA P PLUMBING & FIRE PROT PLAN
2.5 GRADE BEAM SCHEDULE & DETAILS	15.4Q/QL AREA Q PLUMBING & FIRE PROT PLAN
2.6 DETAILS	15.4R/RL AREA R PLUMBING & FIRE PROT PLAN
2.7 DETAILS	15.4S/SL AREA S PLUMBING & FIRE PROT PLAN
2.8 DETAILS	15.4T/TL AREA T PLUMBING & FIRE PROT PLAN
2.9 ELEVATOR AREA E	15.4U/UL AREA U PLUMBING & FIRE PROT PLAN
2.10 ELEVATOR DETAILS	15.4V/VL AREA V PLUMBING & FIRE PROT PLAN
2.11 DETAILS	15.4W/WL AREA W PLUMBING & FIRE PROT PLAN
2.12 DETAILS	15.4X/XL AREA X PLUMBING & FIRE PROT PLAN
2.13 DETAILS	15.4Y/YL AREA Y PLUMBING & FIRE PROT PLAN
2.14 DETAILS	15.4Z/ZL AREA Z PLUMBING & FIRE PROT PLAN
2.15 DETAILS	15.4AA/AA AREA AA PLUMBING & FIRE PROT PLAN
2.16 TRUSS DETAILS	15.4AB/AB AREA AB PLUMBING & FIRE PROT PLAN
2.17 TRUSS DETAILS	15.4AC/AC AREA AC PLUMBING & FIRE PROT PLAN
2.18 TRUSS DETAILS	15.4AD/AD AREA AD PLUMBING & FIRE PROT PLAN
2.19 TRUSS DETAILS	15.4AE/AE AREA AE PLUMBING & FIRE PROT PLAN
2.20 TRUSS DETAILS	15.4AF/AF AREA AF PLUMBING & FIRE PROT PLAN
2.21 JOIST LOADING DATA	15.4AG/AG AREA AG PLUMBING & FIRE PROT PLAN
ARCHITECTURAL	15.4AH/AH AREA AH PLUMBING & FIRE PROT PLAN
K-3.1 FLOOR PLAN AREA B (FLOOR) / ZEMERY FLOOR PLAN	15.4AI/AI AREA AI PLUMBING & FIRE PROT PLAN
D-1 DISPERSED CHAIRS	15.4AJ/AJ AREA AJ PLUMBING & FIRE PROT PLAN
3.2A FLOOR PLAN-AREA A LOWER	15.4AK/AK AREA AK PLUMBING & FIRE PROT PLAN
3.2B FLOOR PLAN-AREA A LOWER	15.4AL/AL AREA AL PLUMBING & FIRE PROT PLAN
3.2C FLOOR PLAN-AREA C LOWER	15.4AM/AM AREA AM PLUMBING & FIRE PROT PLAN
3.2D FLOOR PLAN-AREA B	15.4AN/AN AREA AN PLUMBING & FIRE PROT PLAN
3.2E FLOOR PLAN-AREA D	15.4AO/AO AREA AO PLUMBING & FIRE PROT PLAN
3.2F FLOOR PLAN-AREA E	15.4AP/AP AREA AP PLUMBING & FIRE PROT PLAN
3.2G FLOOR PLAN-AREA G	15.4AQ/AQ AREA AQ PLUMBING & FIRE PROT PLAN
3.2H FLOOR PLAN-AREA F	15.4AR/AR AREA AR PLUMBING & FIRE PROT PLAN
3.2I FLOOR PLAN-AREA G	15.4AS/AS AREA AS PLUMBING & FIRE PROT PLAN
3.2J FLOOR PLAN-AREA G	15.4AT/AT AREA AT PLUMBING & FIRE PROT PLAN
3.3 FLOOR PLANS/ELEVATIONS	15.4AU/AU AREA AU PLUMBING & FIRE PROT PLAN
3.5 WALL TYPES & DETAILS	15.4AV/AV AREA AV PLUMBING & FIRE PROT PLAN
3.6 WALL TYPES & DETAILS	15.4AW/AW AREA AW PLUMBING & FIRE PROT PLAN
EXTERIOR ELEVATIONS	15.4AX/AX AREA AX PLUMBING & FIRE PROT PLAN
4.1 EXTERIOR ELEVATIONS-AREA G	15.4AY/AY AREA AY PLUMBING & FIRE PROT PLAN
4.2 EXTERIOR ELEVATIONS-AREA A, B & D	15.4AZ/AZ AREA AZ PLUMBING & FIRE PROT PLAN
4.3 EXTERIOR ELEVATIONS-AREA G & F	15.4BA/BA AREA BA PLUMBING & FIRE PROT PLAN
4.4 EXTERIOR ELEVATIONS-AREAS G & F	15.4BB/BB AREA BB PLUMBING & FIRE PROT PLAN
4.5 EXTERIOR ELEVATIONS-COURTYARD	15.4BC/BC AREA BC PLUMBING & FIRE PROT PLAN
SECTIONS	15.4BD/BD AREA BD PLUMBING & FIRE PROT PLAN
5.1 BUILDING SECTIONS-AREAS D & E	15.4BE/BE AREA BE PLUMBING & FIRE PROT PLAN
5.2 BUILDING SECTIONS-AREA G	15.4BF/BF AREA BF PLUMBING & FIRE PROT PLAN
6.1 WALL SECTIONS-AREAS A, B & D	15.4BG/BG AREA BG PLUMBING & FIRE PROT PLAN
6.2 WALL SECTIONS-AREA C	15.4BH/BH AREA BH PLUMBING & FIRE PROT PLAN
6.3 WALL SECTIONS-AREA C	15.4BI/BI AREA BI PLUMBING & FIRE PROT PLAN
6.4 WALL SECTIONS-AREAS F & F	15.4BJ/BJ AREA BJ PLUMBING & FIRE PROT PLAN
6.5 WALL SECTIONS-AREAS A, B, E & G	15.4BK/BK AREA BK PLUMBING & FIRE PROT PLAN
6.6 WALL SECTIONS-AREA G	15.4BL/BL AREA BL PLUMBING & FIRE PROT PLAN
6.7 WALL SECTIONS-AREA G	15.4BM/BM AREA BM PLUMBING & FIRE PROT PLAN
6.8 WALL SECTIONS-AREA E	15.4BN/BN AREA BN PLUMBING & FIRE PROT PLAN
6.9 WALL SECTIONS-AREA E	15.4BO/BO AREA BO PLUMBING & FIRE PROT PLAN
6.10 STAIR SECTIONS-AREA E	15.4BP/BP AREA BP PLUMBING & FIRE PROT PLAN
6.11 STAIR SECTIONS, CATWALK	15.4BQ/BQ AREA BQ PLUMBING & FIRE PROT PLAN
6.12 DETAILS	15.4BR/BR AREA BR PLUMBING & FIRE PROT PLAN
6.13 DETAILS	15.4BS/BS AREA BS PLUMBING & FIRE PROT PLAN
6.14 STAIR SECTION DETAILS	15.4BT/BT AREA BT PLUMBING & FIRE PROT PLAN
7.1 PLAN/SECTION DETAILS	15.4BU/BU AREA BU PLUMBING & FIRE PROT PLAN
7.2 PLAN/SECTION DETAILS	15.4BV/BV AREA BV PLUMBING & FIRE PROT PLAN
8.1A/ REFLECTED CEILING PLAN-AREA A LOWER	15.4BW/BW AREA BW PLUMBING & FIRE PROT PLAN
8.1B/ REFLECTED CEILING PLAN-AREA B LOWER	15.4BX/BX AREA BX PLUMBING & FIRE PROT PLAN
8.1C/ REFLECTED CEILING PLAN-AREA C LOWER	15.4BY/BY AREA BY PLUMBING & FIRE PROT PLAN
8.1D/ REFLECTED CEILING PLAN-AREA C	15.4BZ/BZ AREA BZ PLUMBING & FIRE PROT PLAN
8.1E/ REFLECTED CEILING PLAN-AREA C	15.4CA/CA AREA CA PLUMBING & FIRE PROT PLAN
8.1F/ REFLECTED CEILING PLAN-AREA D	15.4CB/CB AREA CB PLUMBING & FIRE PROT PLAN
8.1G/ REFLECTED CEILING PLAN-AREA E	15.4CC/CC AREA CC PLUMBING & FIRE PROT PLAN
8.1H/ REFLECTED CEILING PLAN-AREA F	15.4CD/CD AREA CD PLUMBING & FIRE PROT PLAN
8.1I/ REFLECTED CEILING PLAN-AREA G	15.4CE/CE AREA CE PLUMBING & FIRE PROT PLAN
8.1J/ REFLECTED CEILING PLAN-AREA G	15.4CF/CF AREA CF PLUMBING & FIRE PROT PLAN
INTERIOR ELEVATIONS	15.4CG/CG AREA CG PLUMBING & FIRE PROT PLAN
9.1 INTERIOR ELEVATIONS	15.4CH/CH AREA CH PLUMBING & FIRE PROT PLAN
9.2 INTERIOR ELEVATIONS	15.4CI/CI AREA CI PLUMBING & FIRE PROT PLAN
9.3 INTERIOR ELEVATIONS	15.4CJ/CJ AREA CJ PLUMBING & FIRE PROT PLAN
9.4 INTERIOR ELEVATIONS	15.4CK/CK AREA CK PLUMBING & FIRE PROT PLAN
9.5 INTERIOR ELEVATIONS	15.4CL/CL AREA CL PLUMBING & FIRE PROT PLAN
9.6 INTERIOR ELEVATIONS	15.4CM/CM AREA CM PLUMBING & FIRE PROT PLAN
9.7 INTERIOR ELEVATIONS	15.4CN/CN AREA CN PLUMBING & FIRE PROT PLAN
9.8 INTERIOR ELEVATIONS	15.4CO/CO AREA CO PLUMBING & FIRE PROT PLAN
9.9 INTERIOR ELEVATIONS	15.4CP/CP AREA CP PLUMBING & FIRE PROT PLAN
9.10 INTERIOR ELEVATIONS	15.4CQ/CQ AREA CQ PLUMBING & FIRE PROT PLAN
9.11 INTERIOR ELEVATIONS	15.4CR/CR AREA CR PLUMBING & FIRE PROT PLAN
9.12 INTERIOR ELEVATIONS	15.4CS/CS AREA CS PLUMBING & FIRE PROT PLAN
9.13 INTERIOR ELEVATIONS	15.4CT/CT AREA CT PLUMBING & FIRE PROT PLAN
9.14 INTERIOR ELEVATIONS	15.4CU/CU AREA CU PLUMBING & FIRE PROT PLAN
9.15 INTERIOR ELEVATIONS	15.4CV/CV AREA CV PLUMBING & FIRE PROT PLAN
10.1 OPENING ELEVATIONS-DOORS	15.4CW/CW AREA CW PLUMBING & FIRE PROT PLAN
10.2 OPENING ELEVATIONS-WINDOWS	15.4CX/CX AREA CX PLUMBING & FIRE PROT PLAN
10.3 OPENING ELEVATIONS-WINDOWS	15.4CY/CY AREA CY PLUMBING & FIRE PROT PLAN
10.4 OPENING ELEVATIONS	15.4CZ/CZ AREA CZ PLUMBING & FIRE PROT PLAN

Project: Poudre High School  
Designer: Robb, Brenner and Breig, Inc.  
10-2-21  
Volume I - Architectural